

VIEW AVE.

E. FAIRVIEW AVE.

SVE

JBD.

D.

SWATZELL ST.

MAIN ST.

FAIRWELL SUBD.

BK 175

PIONEER VISTAS

LEE DR.


LEE DR.

EL SARINNO CT.

HERNDON DR.

2016 REPLAT

E. PIONEER AVE.

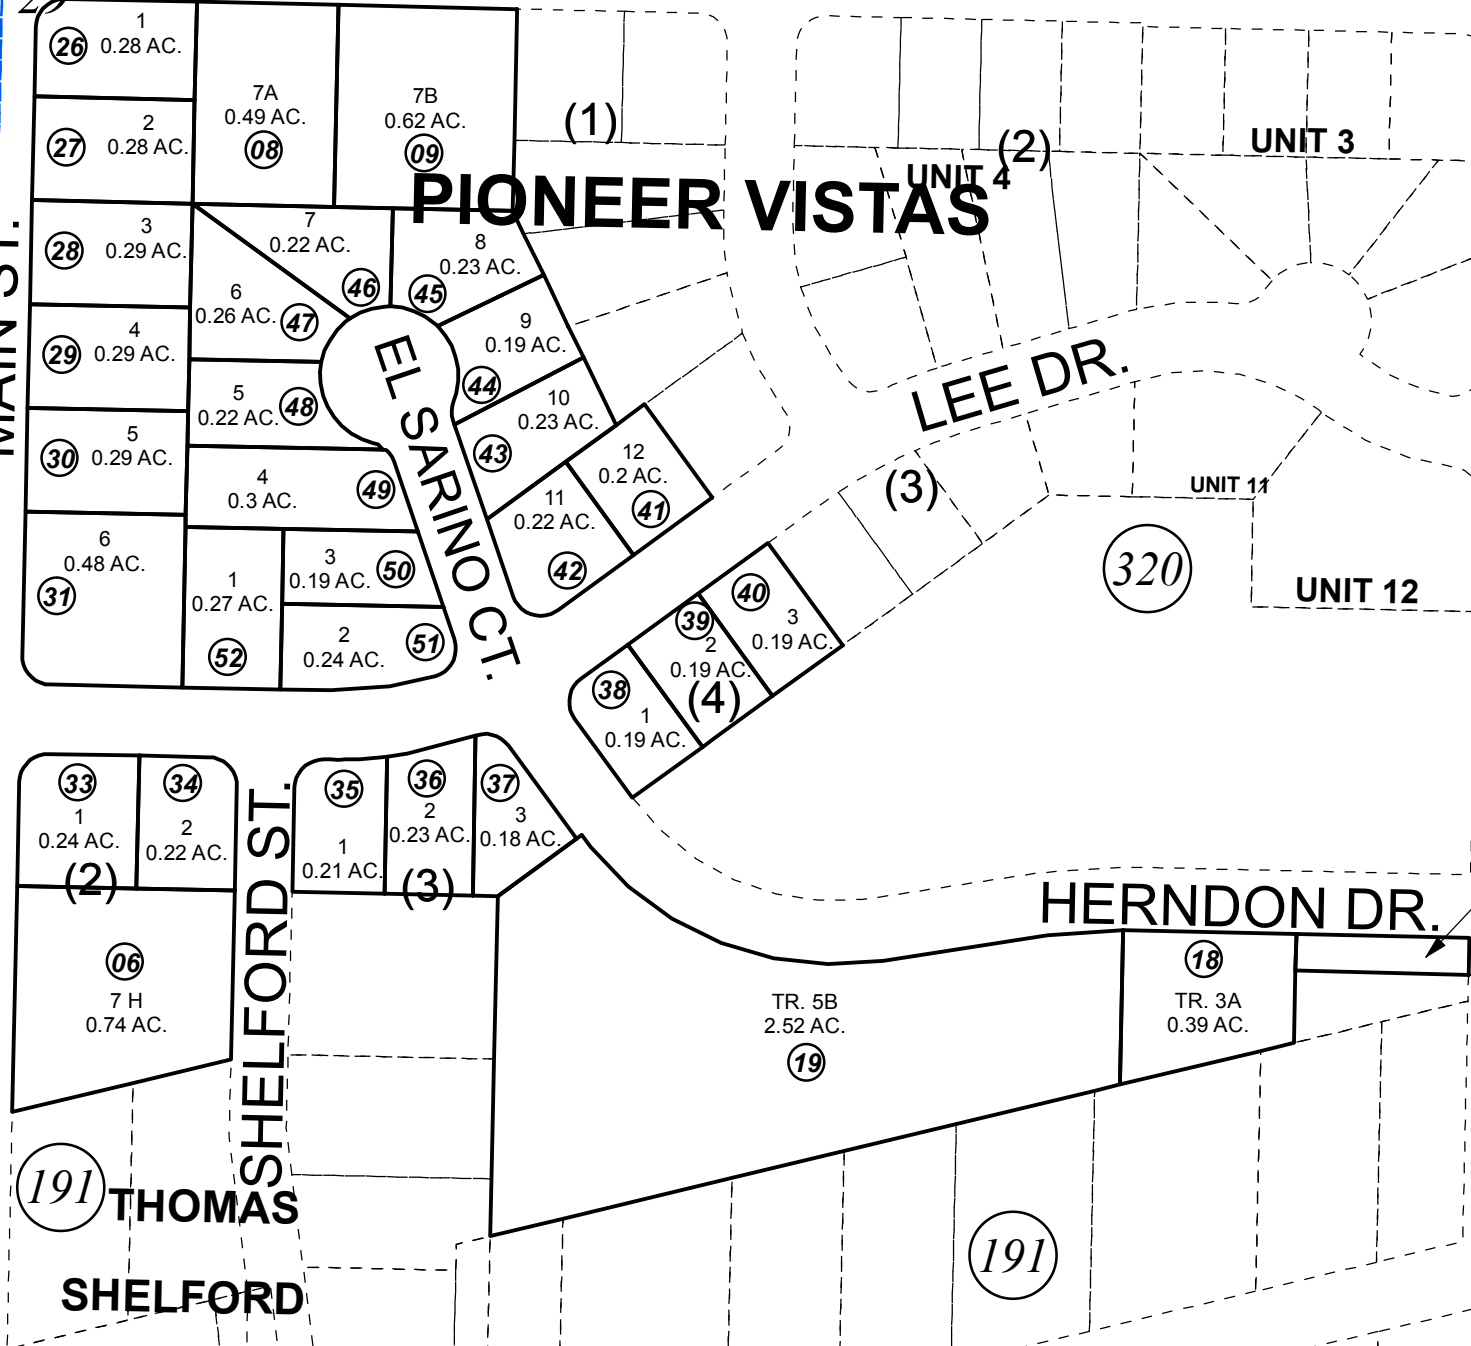

JUNE 28, 2017



0 40 80 160 Feet

For 2018 assessment roll		
Delete	Add	Revise
To		26-31
(ACREAGE CHANGE)		

Assessor's Map  
Kenai Peninsula Borough

- HM0690741 THOMAS SHELFORD SUB '68 ADD REVISED
- HM0780054 THOMAS SHELFORD SUB 1977 ADDN
- HM0820060 PIONEER VISTAS SUB UNIT NO 6
- HM0830071 PIONEER VISTAS SUB UNIT NO 7 AMENDED
- HM0830072 PIONEER VISTAS SUB UNIT 8 AMENDED

This map is prepared for Kenai Peninsula Borough Assessing Dept. use only and is not intended for conveyance nor is it a survey.

Note- Assessor's block Numbers Shown in Ellipses  
Assessor's Parcel Numbers Shown in Circles